


NOTE/NOTA:
 1.- TOTAL AREA BUILDING CONSTRUCTION TYPE B IS 8,988.90 M2.
 1.- EL AREA TOTAL DE CONSTRUCCION DEL EDIFICIO TIPO B ES 8,988.90 M2.

BUILDING TYPE A – MODEL 1
 FIRST FLOOR ARCHITECTURAL PLAN
 NAVE TIPO A – MODELO 1
 PLANTA ARQUITECTONICA PRIMER NIVEL
 SCALE/ESCALA: 1:250

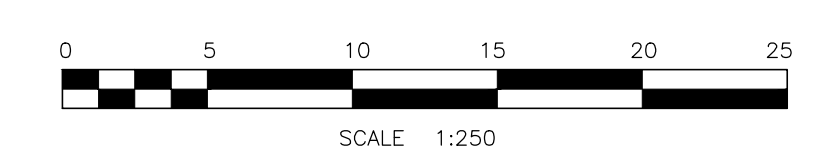

REVISION	DATE	CORRECTION OR MODIFICATION	APPROVED
△	26/09/14	CAMBIA ESCALERAS LADO ESTE/ CHANGE EAST SIDE STAIRS	JR
△	11/07/14	PARA CONSTRUCCION/FOR CONSTRUCTION	JR
△	04/04/14	PARA CONSTRUCCION / FOR CONSTRUCTION	JR

DRAWING:	STEPHANY SANCHEZ	CODIA:	SON	DATE
ARCHITECTURE:	JOHANNA F. RUIZ S.	19310		
CIVIL:	VICTOR ALMONTE	22009		
STRUCTURE:				
ELECTRICAL:	LUIS RENE MARTINEZ	5207		
MECHANIC:				
SANITARY:				
REVISION:				
PROJECT MANAGER:	PEDRO ML. CHECO	6734		
MAIN MANAGER:	DANILLO MUESES			

DATE	SCALE	PROPRIETOR
JULIO 2014	INDICATED	
CAD No.		
683AR101-2.DWG		

CONTENT	STATE OF THE PLAN
BUILDING TYPE A – MODEL 1 FIRST FLOOR ARCHITECTURAL PLAN NAVE TIPO A – MODELO 1 PLANTA ARQUITECTONICA PRIMER NIVEL	DIGITAL FILE IN
	EDITION
	DATE
F:\00883\PLANOS\ARQUITECTONICOS	APPROVED REVIEW FOR CONSTRUCTION

PLAN No.
683AR101-2

SHEET No. 01 OF 20